


DRAWN BY: BRIAN WAT71N

SCALE AS SHOWN

RIVER HILL HIGH SCHOOL

UPPER LEVEL FLOOR PLAN

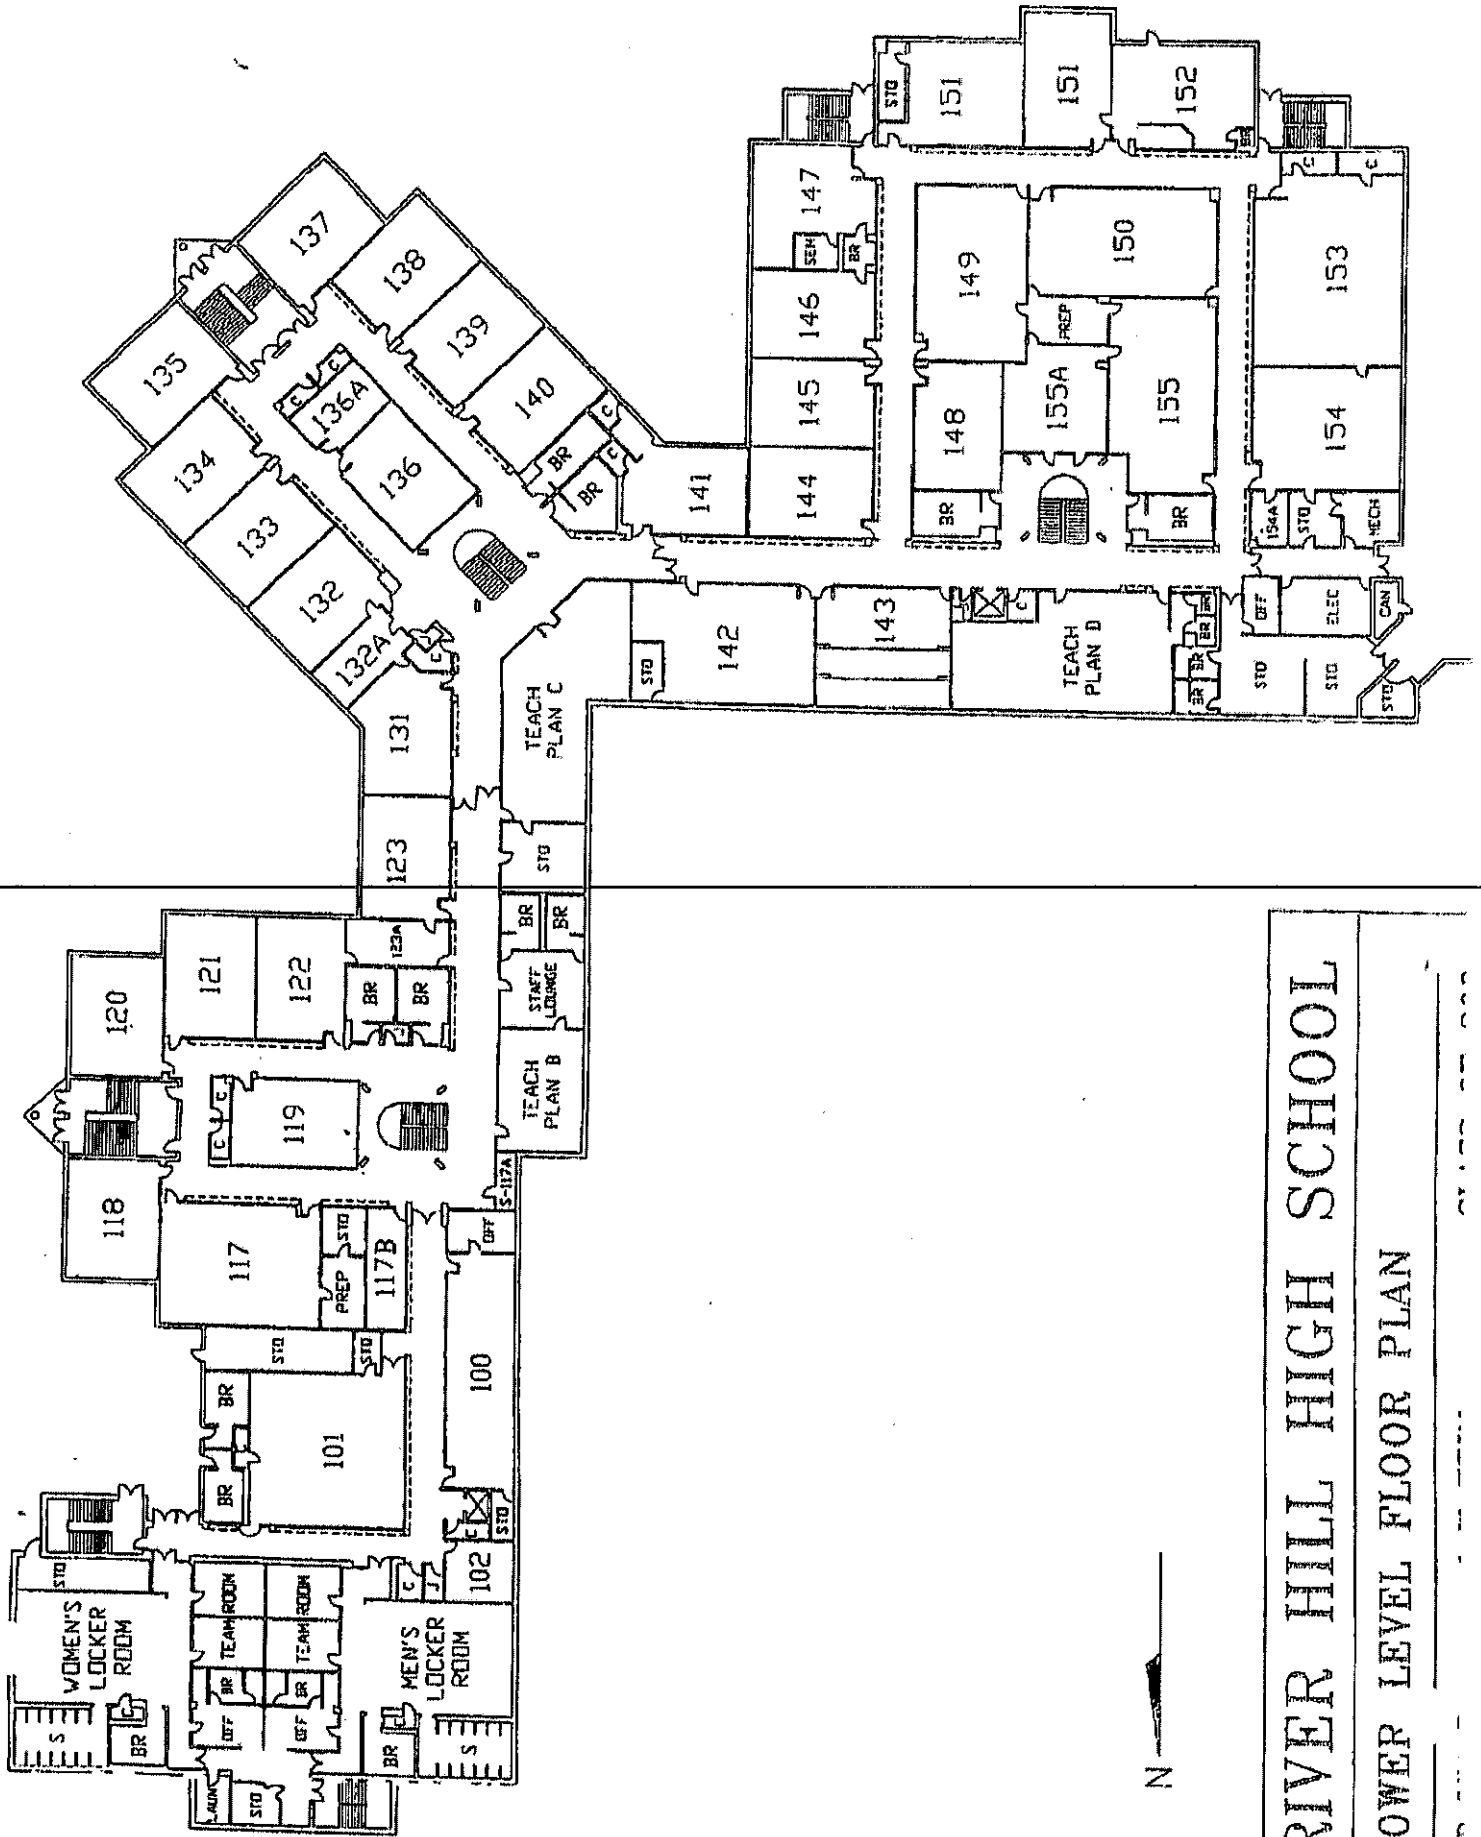

RIVER HILL HIGH SCHOOL
LOWER LEVEL FLOOR PLAN